


SCALE 1" = 200'-0"



# AUBURN MOUNTAINVIEW HIGH SCHOOL

28900 - 124TH AVENUE SE, AUBURN, WA 98002

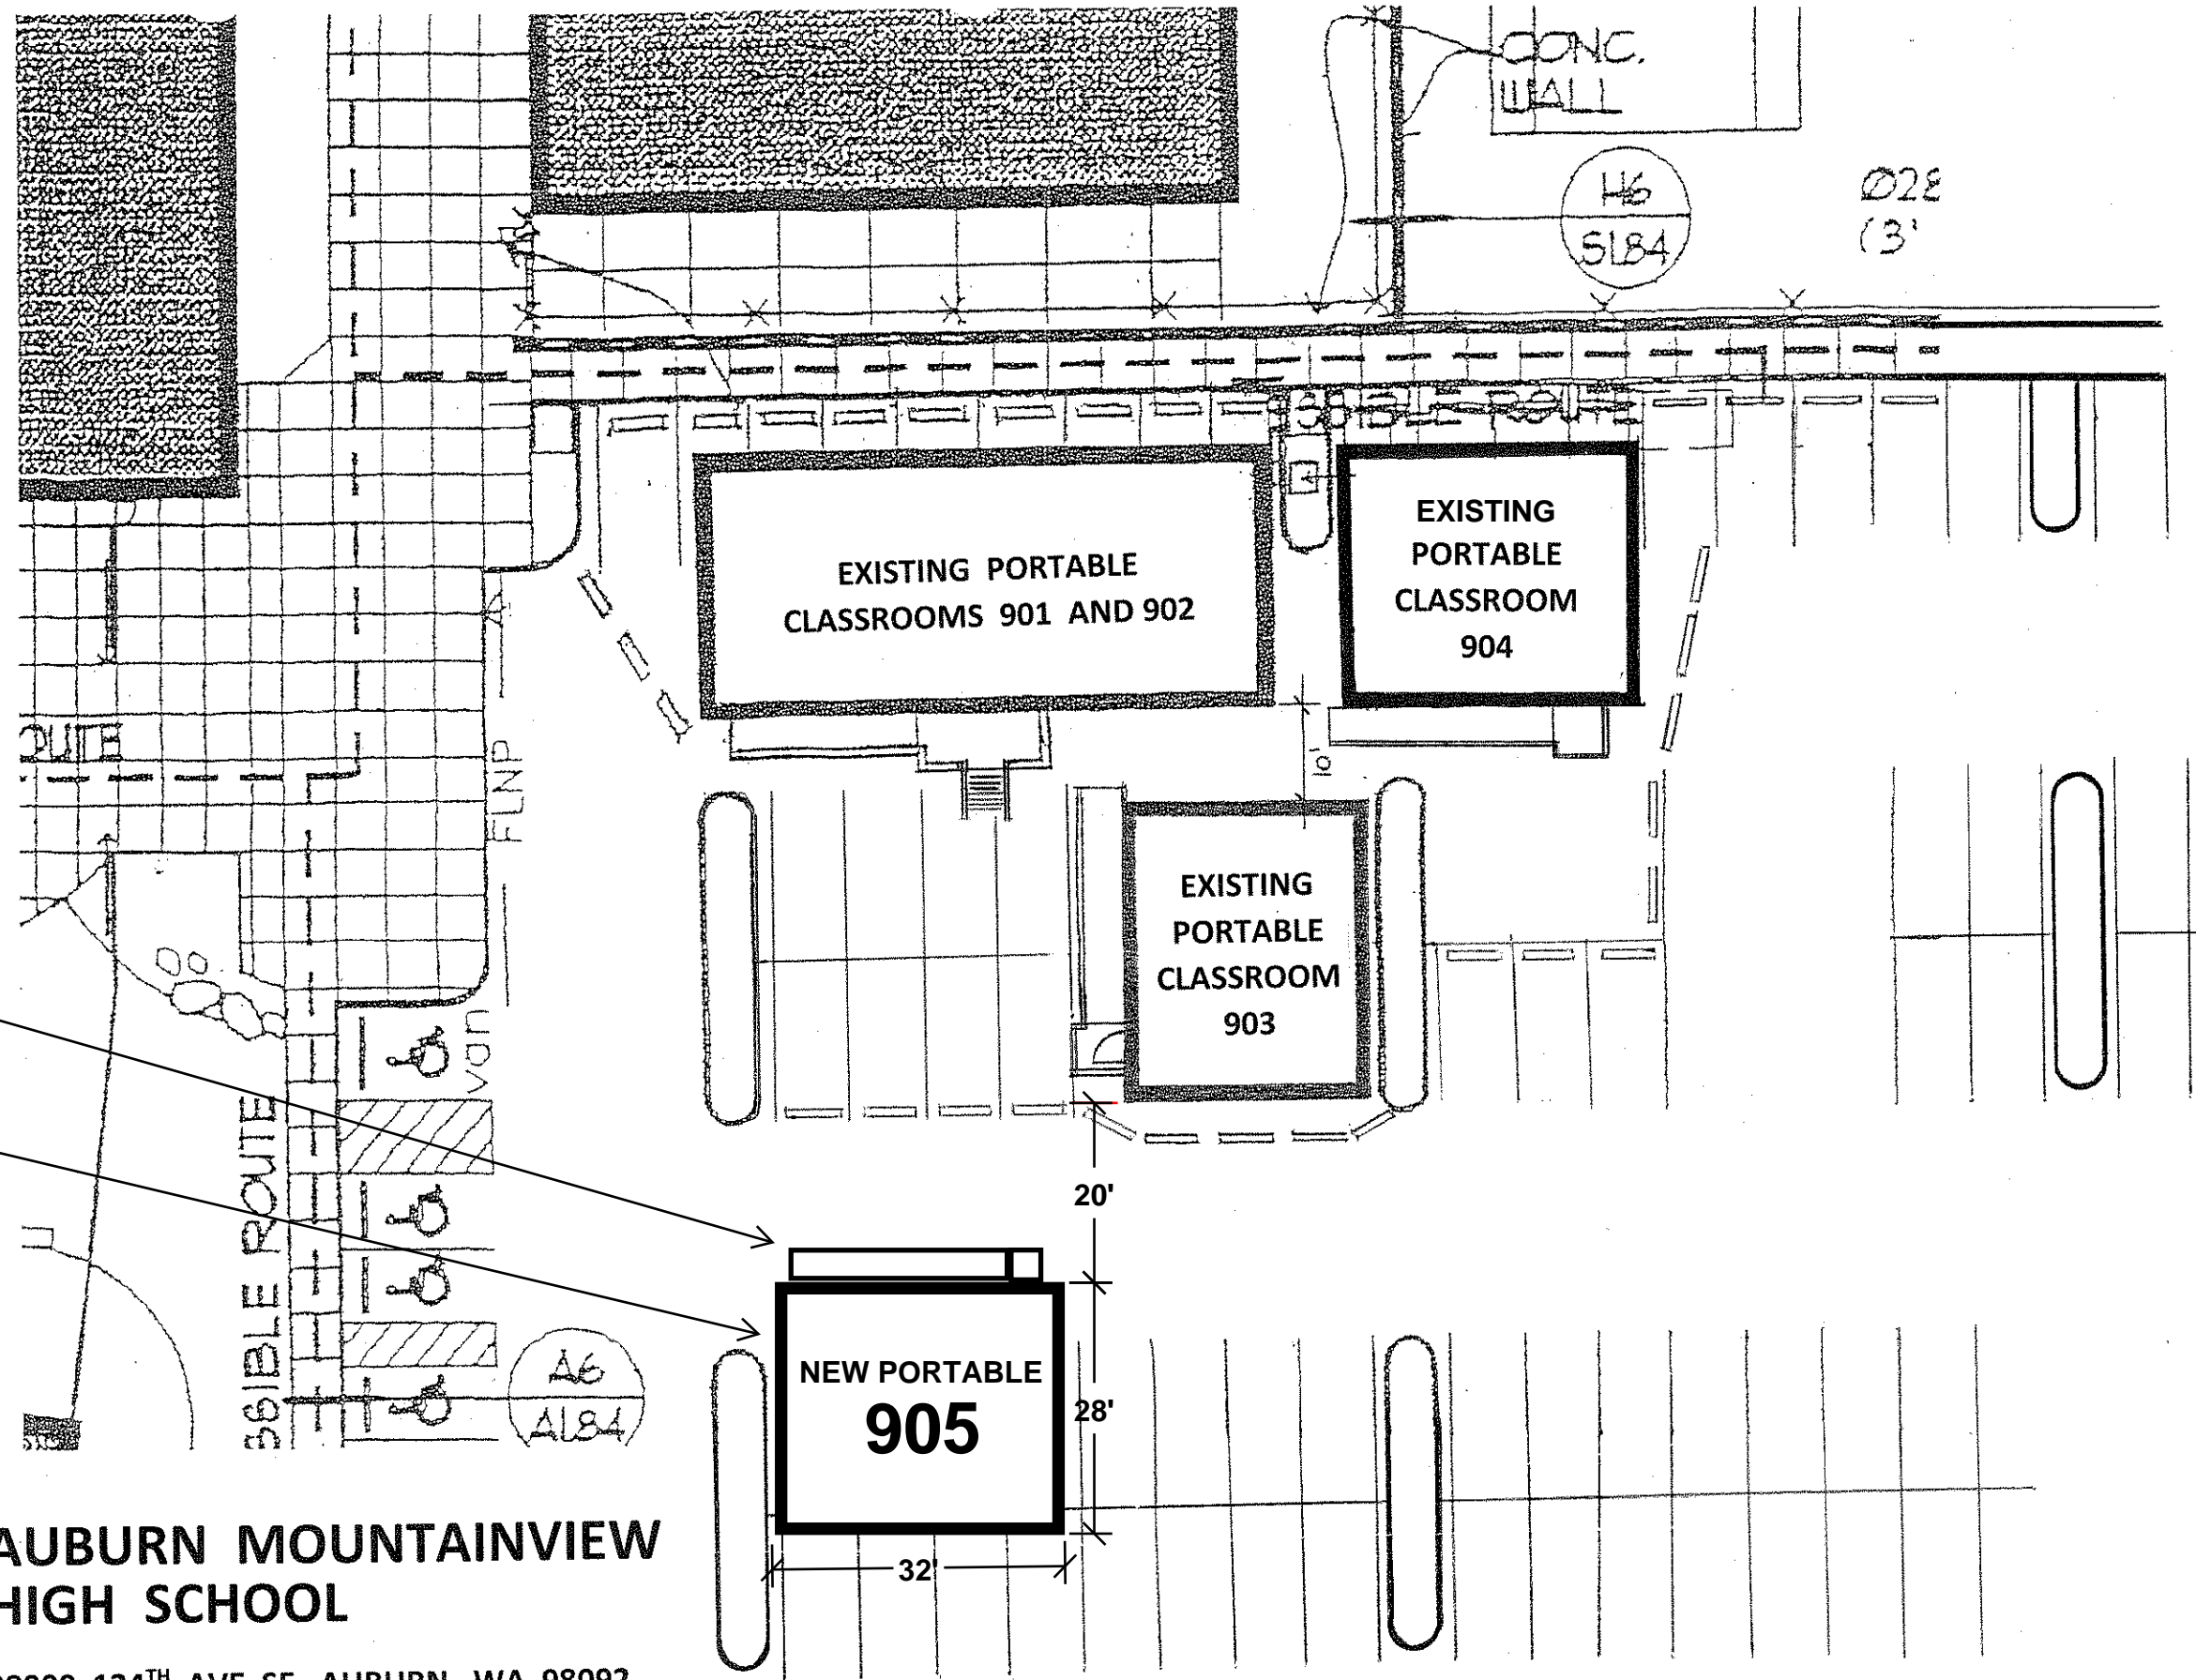

NEW ALUMINUM RAMP AND LANDING

EDGE OF PORTABLE 12" FROM EXISTING PLANTER

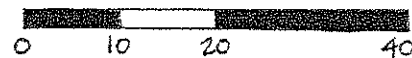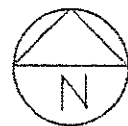

SCALE 1" = 20'-0"

# AUBURN MOUNTAINVIEW HIGH SCHOOL

28900 124<sup>TH</sup> AVE SE, AUBURN, WA 98092