
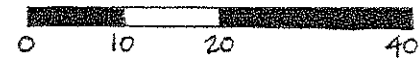
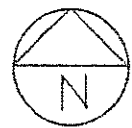


SCALE 1" = 200'-0"

AUBURN MOUNTAINVIEW HIGH SCHOOL

28900 - 124TH AVENUE SE, AUBURN, WA 98002

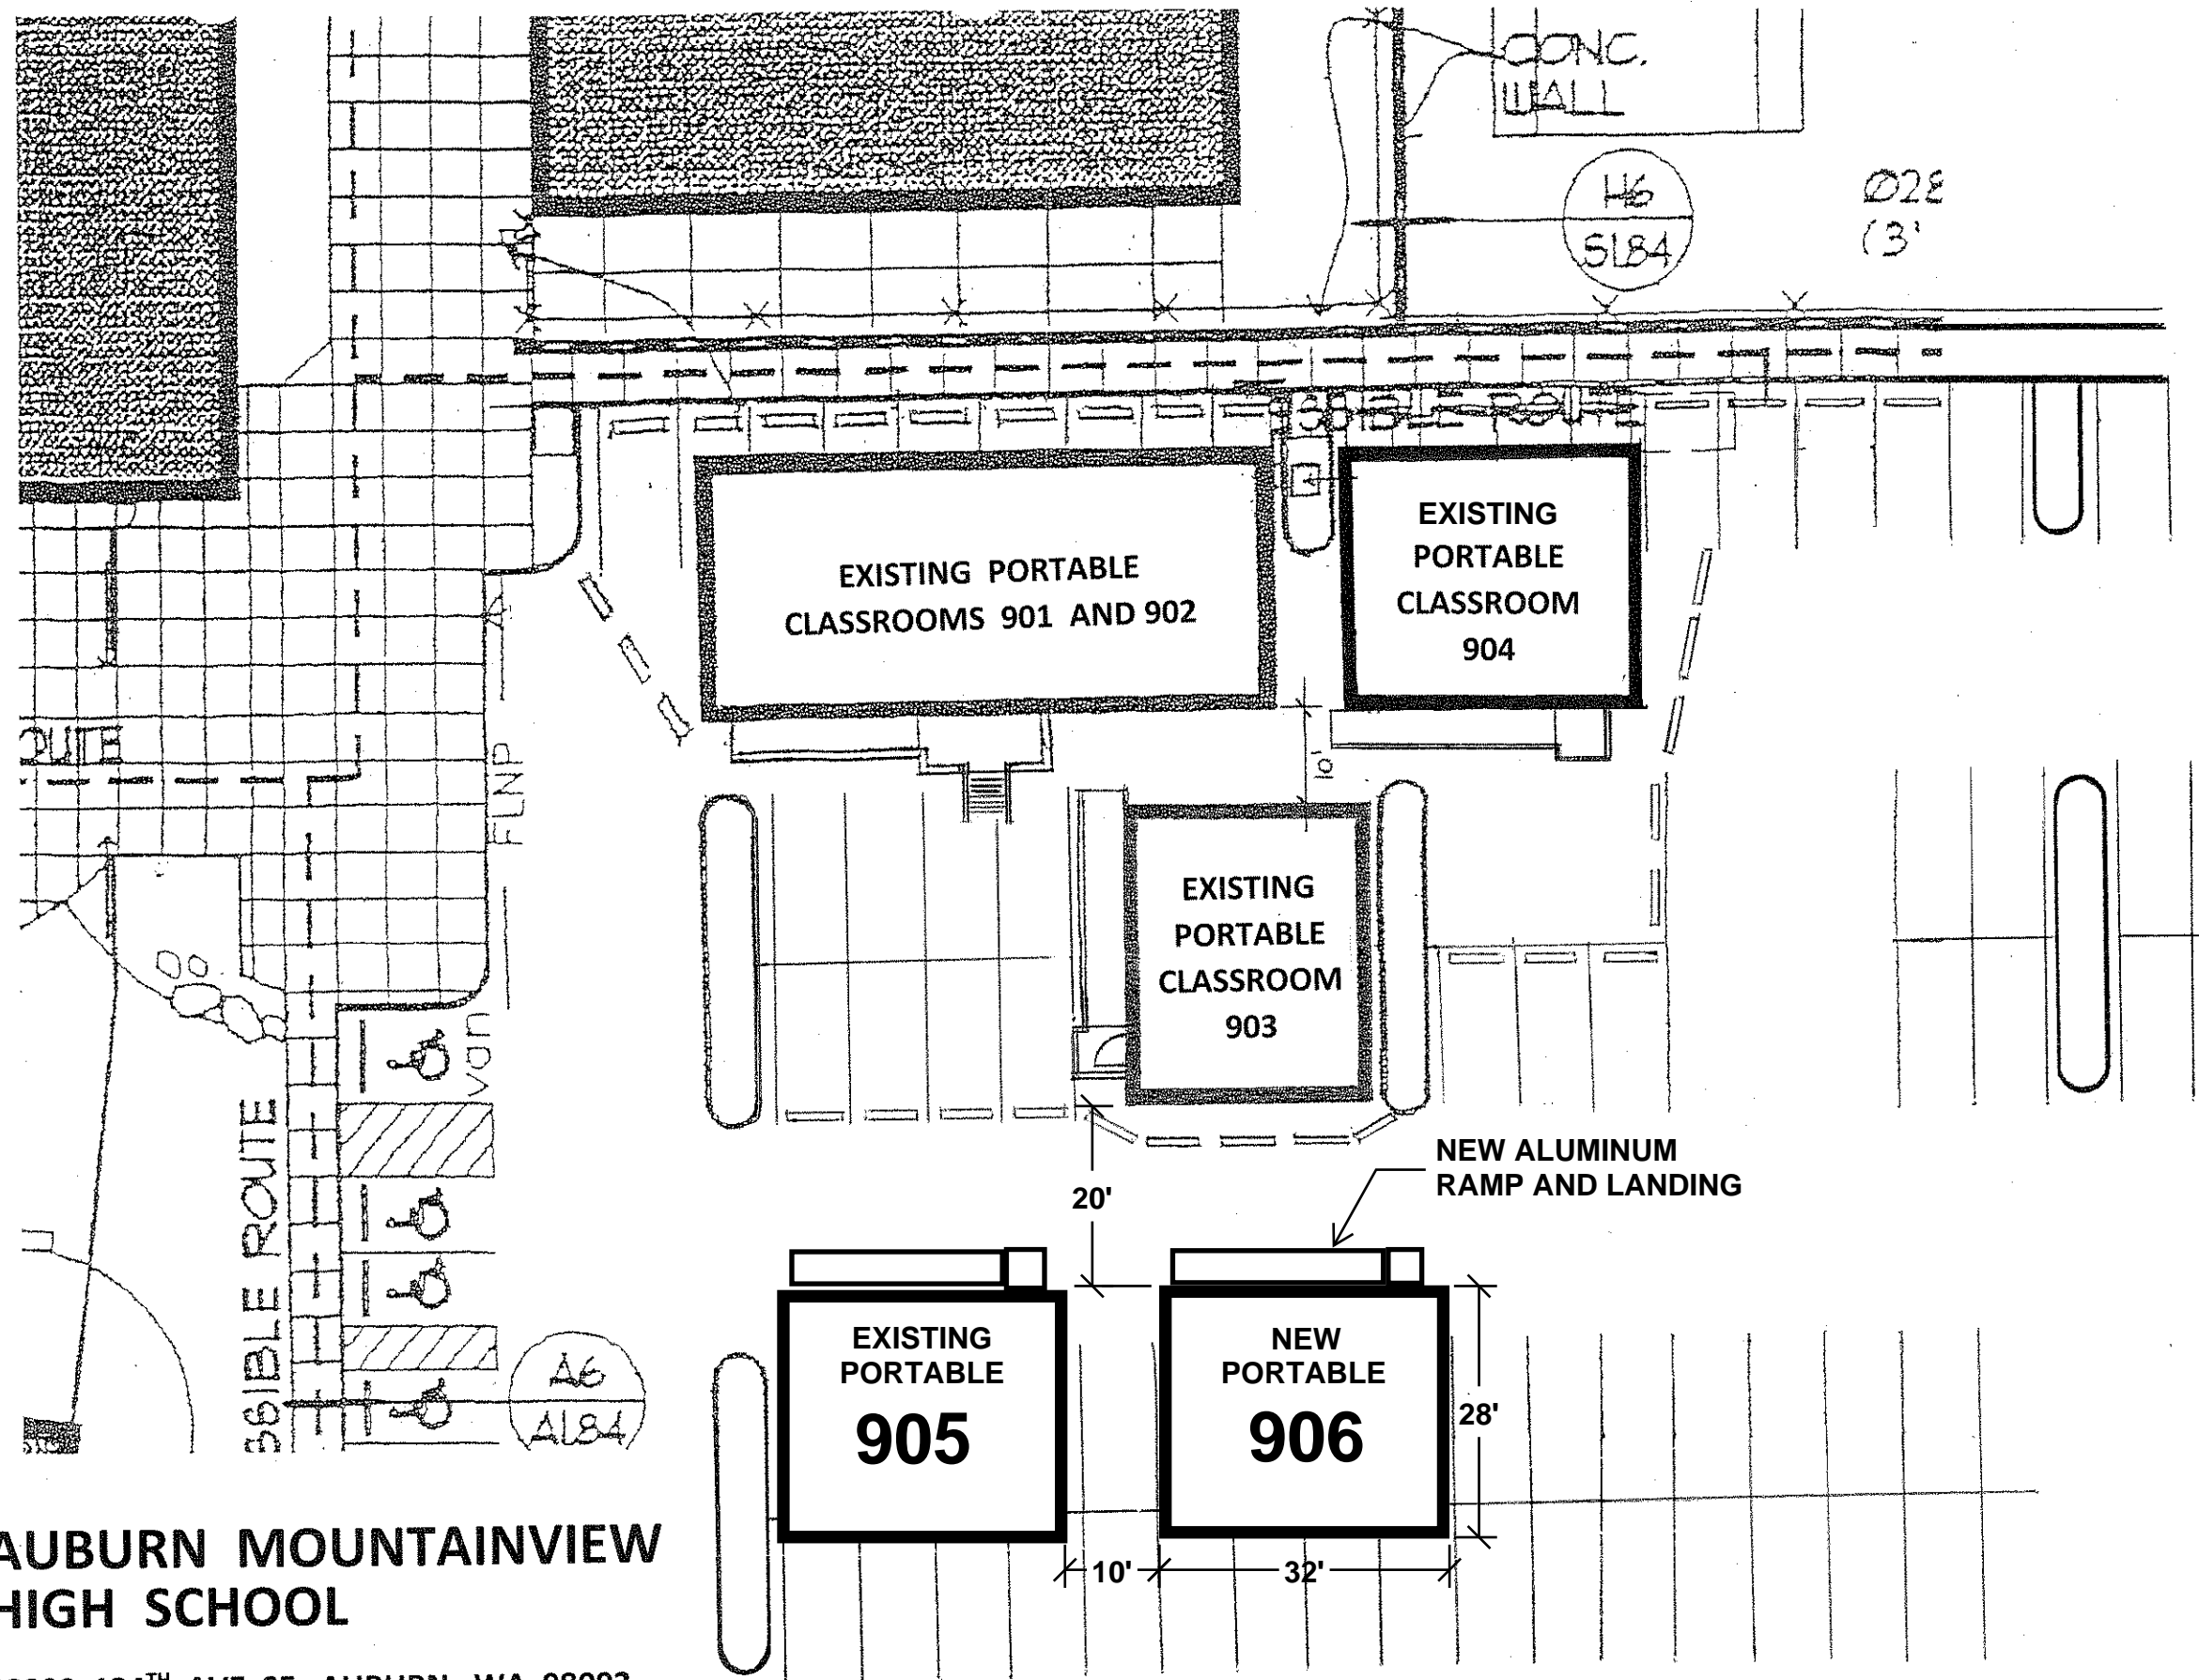

SCALE 1" = 20'-0"

AUBURN MOUNTAINVIEW HIGH SCHOOL

28900 124TH AVE SE, AUBURN, WA 98092